


Garagengeschoß

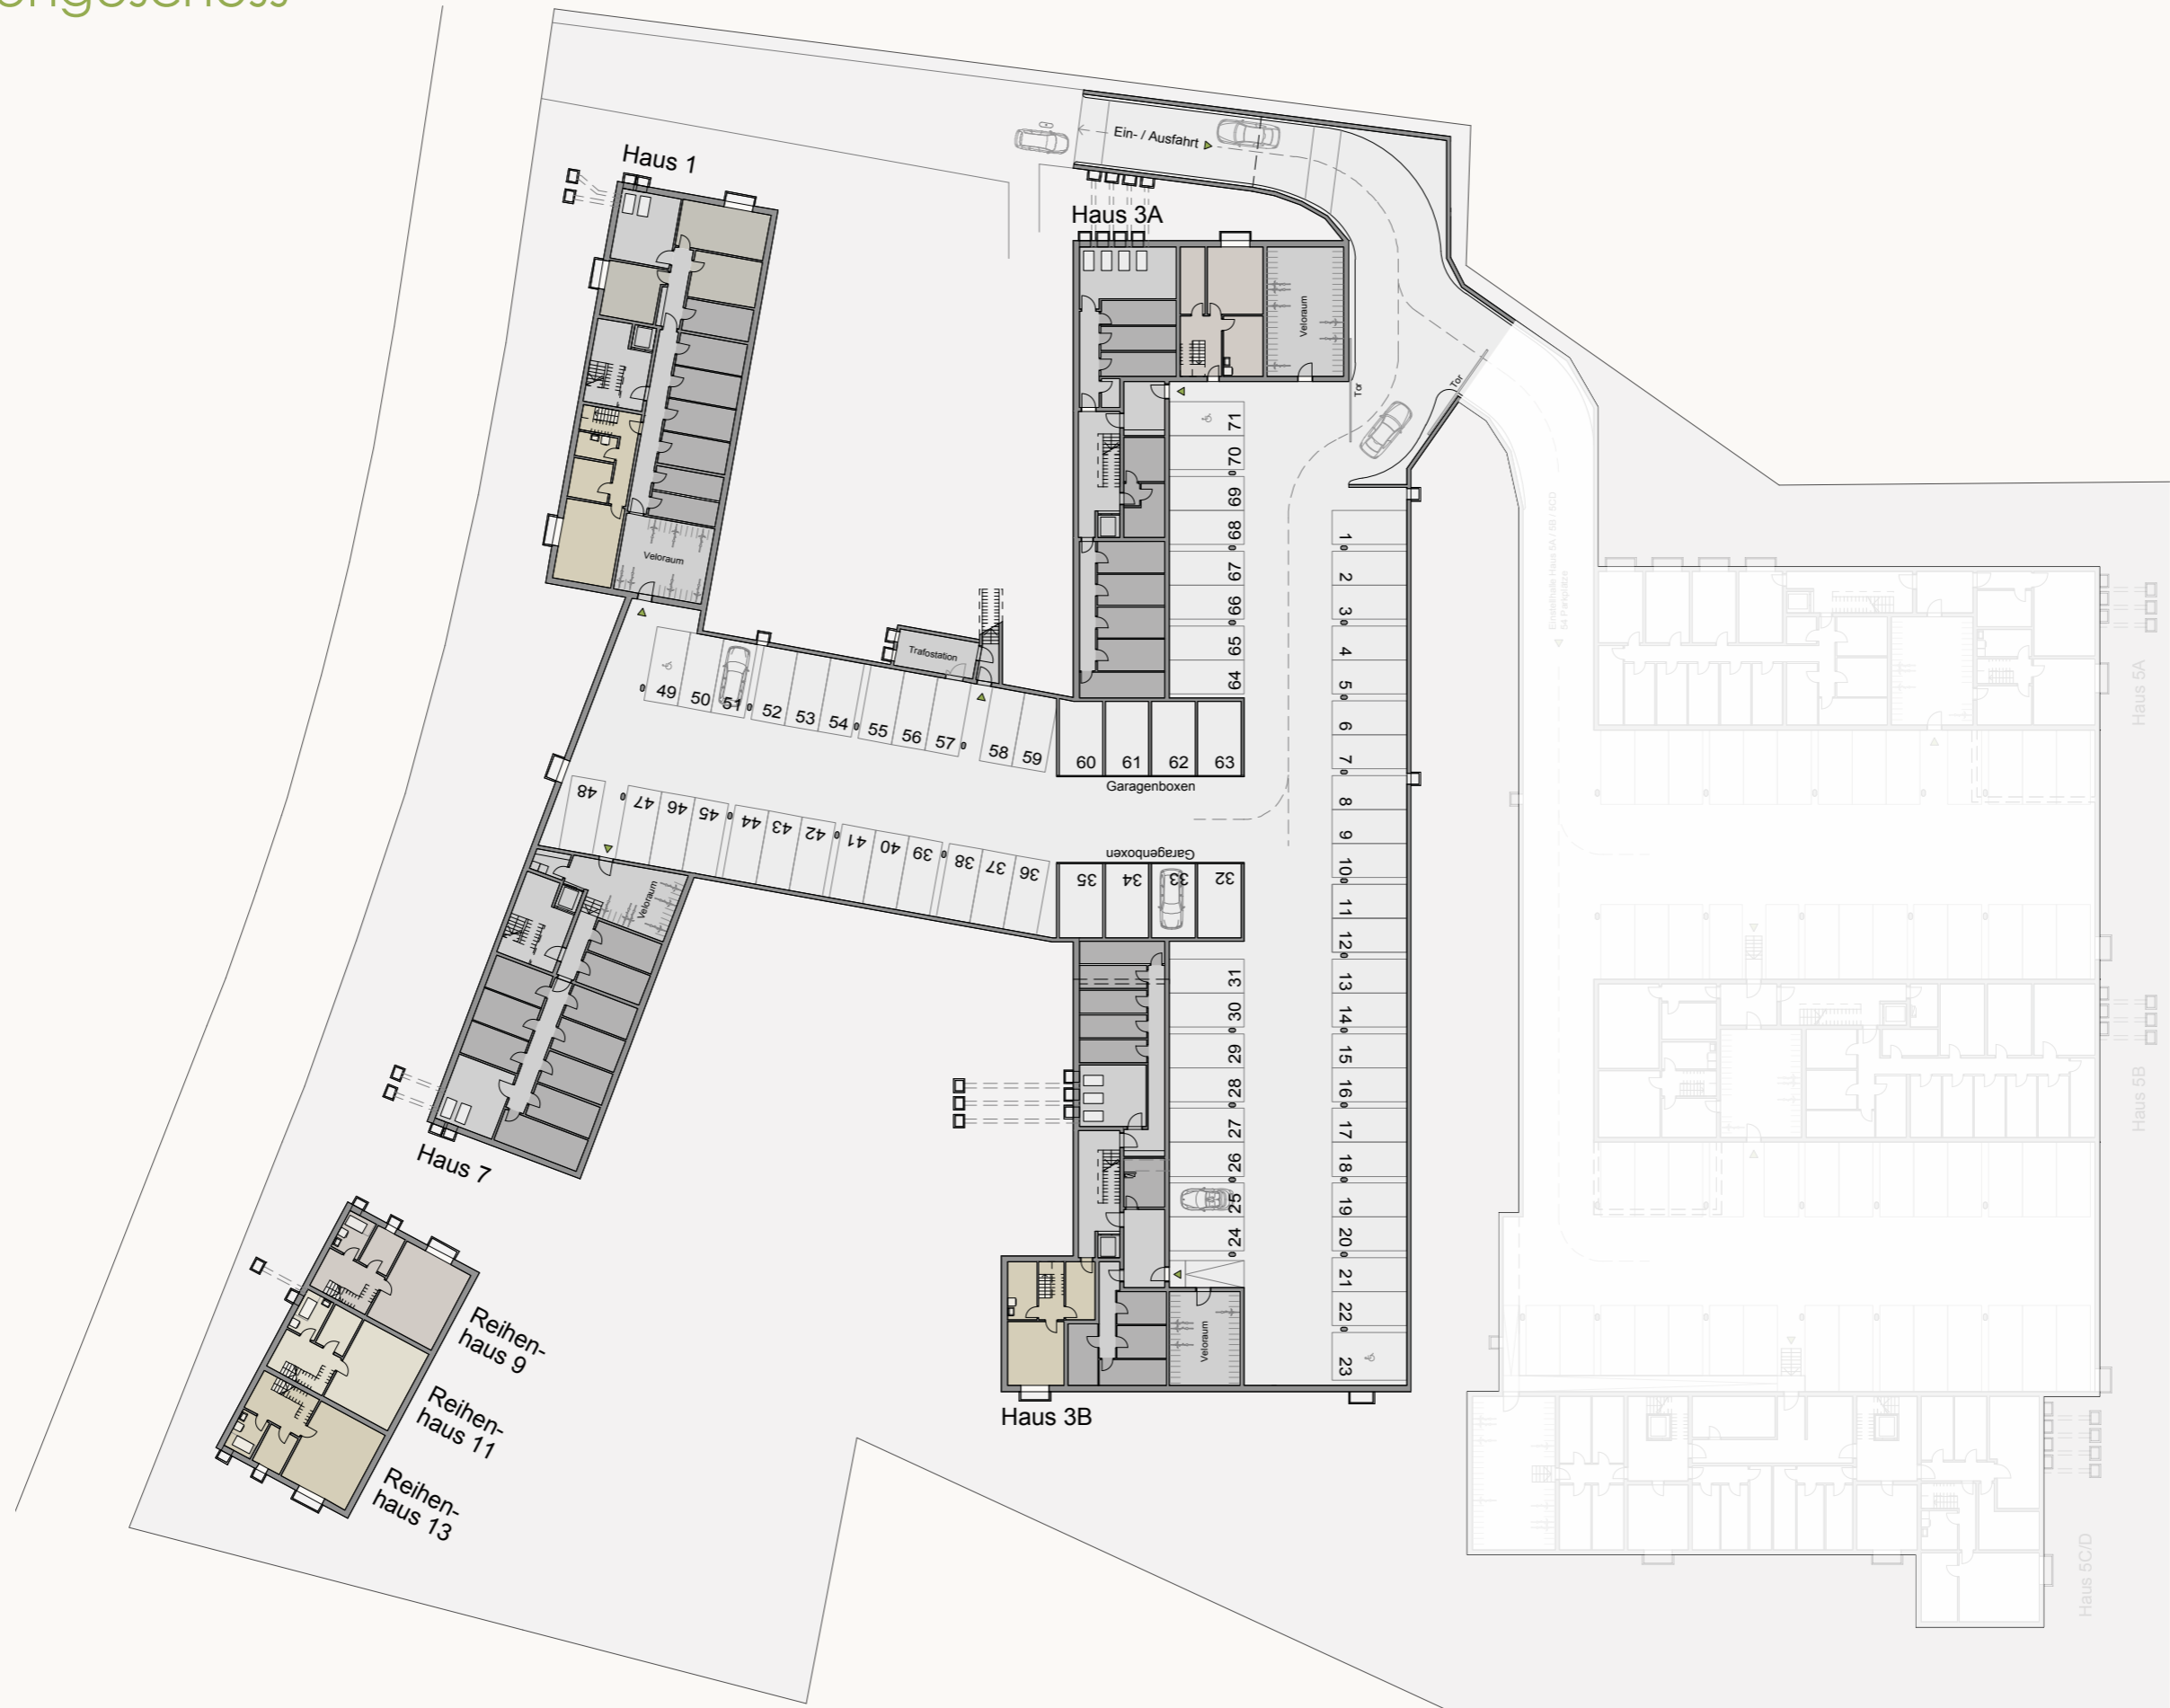

Masstab 1:500

0 10m